



9.00 1.00


Norden

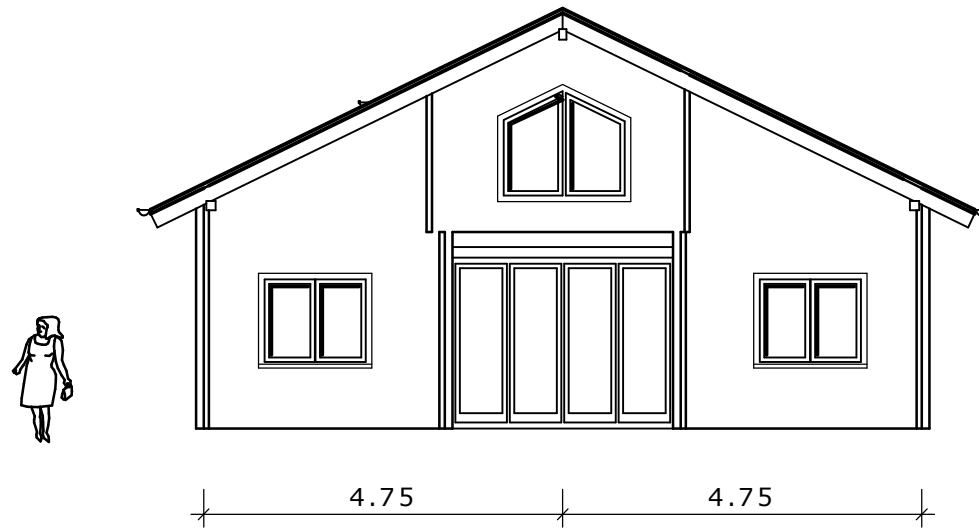

Osten

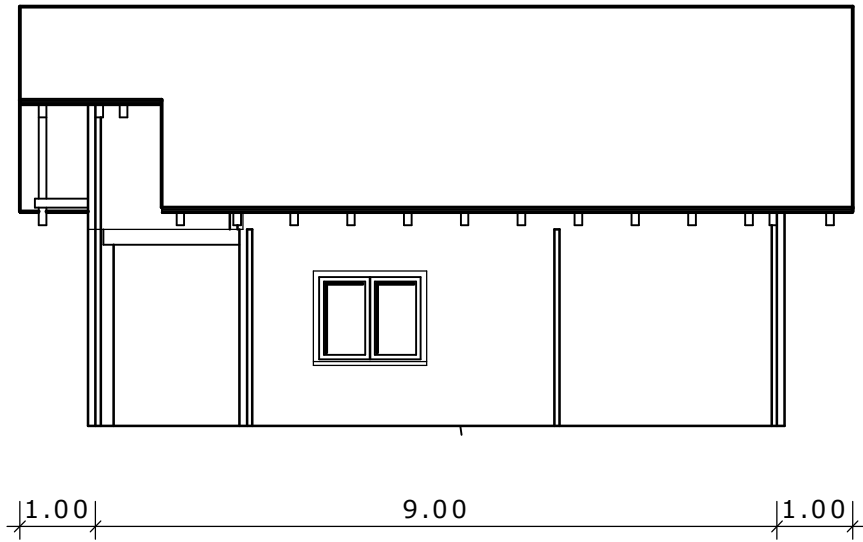

Süden

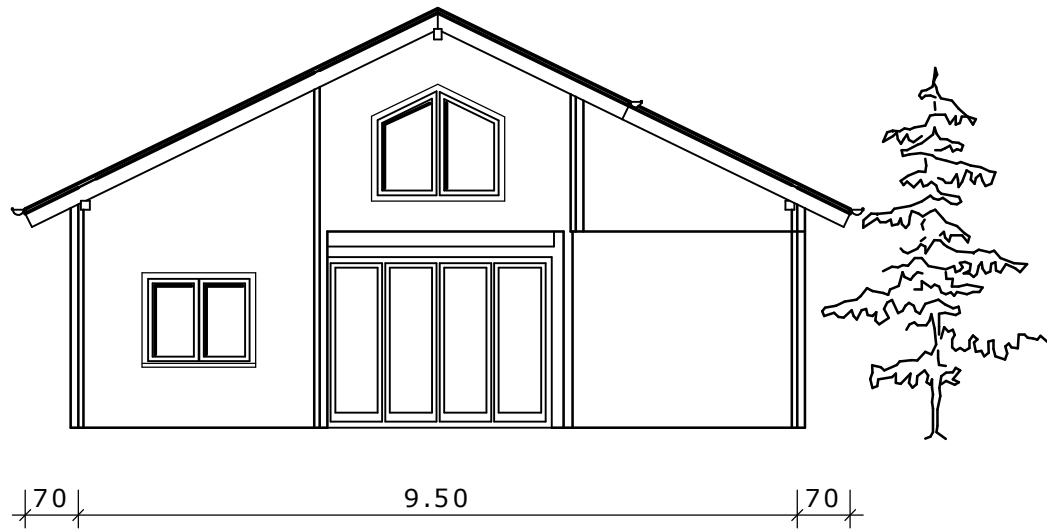


Westen

Carina

DN 26°, 00.408 m KN : 1 : 100

Ausdruck: 31.08.2011 15:39:07

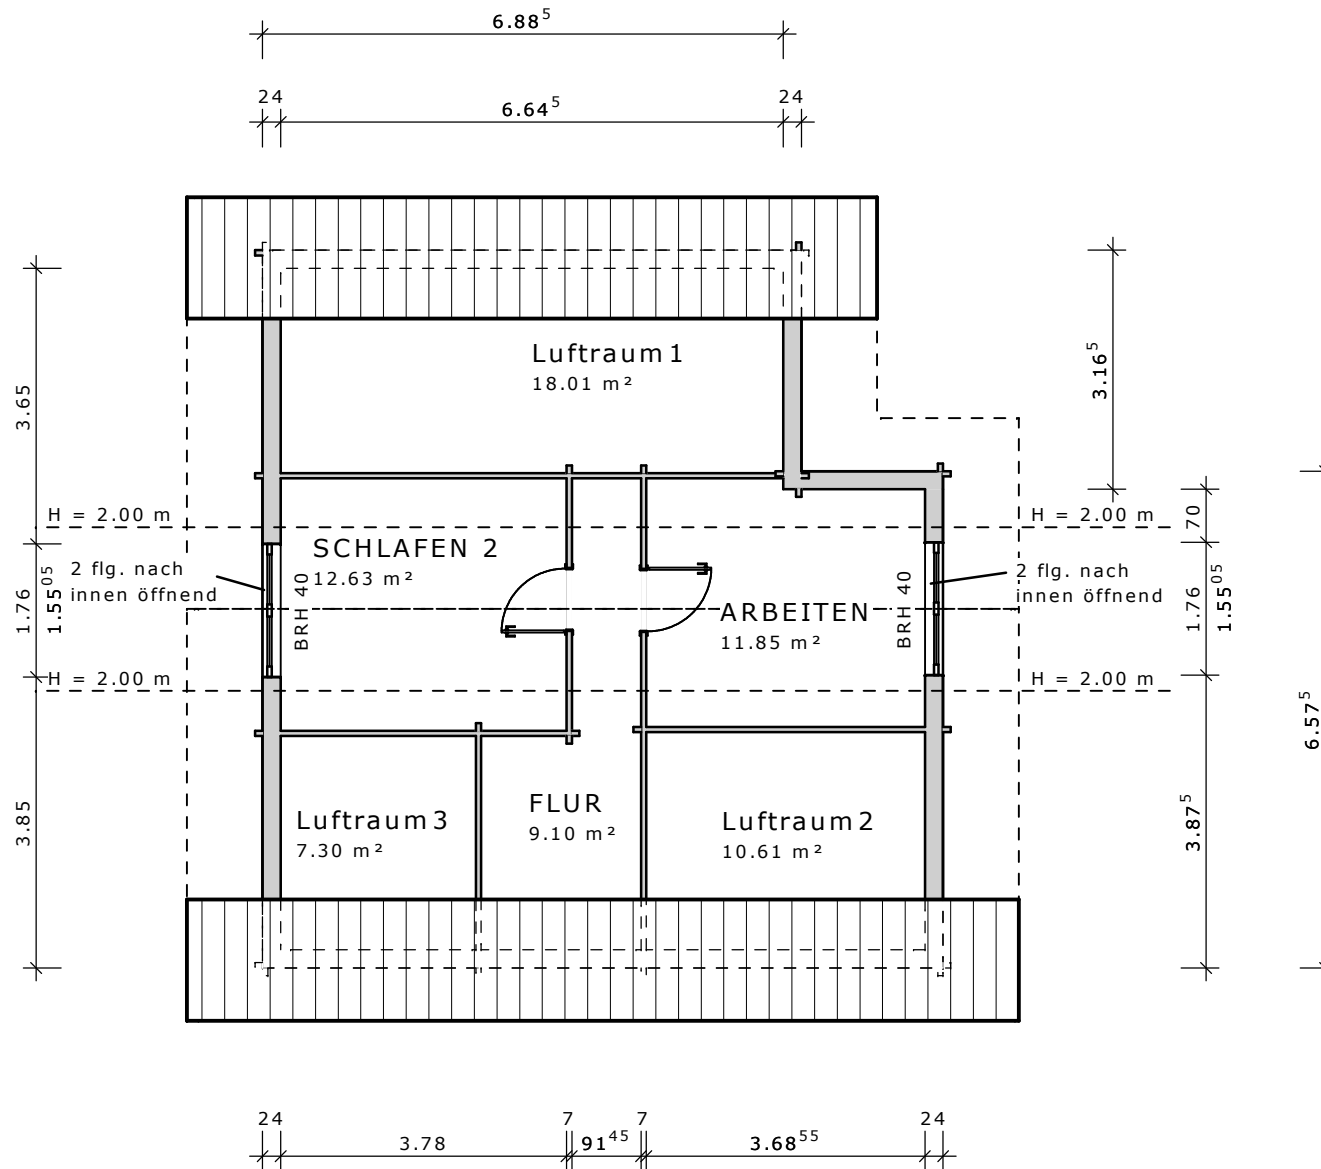



Dachgeschoss

Carina

DN 26°, 00.408 m KN : 1 : 100

Ausdruck: 31.08.2011 15:39:10

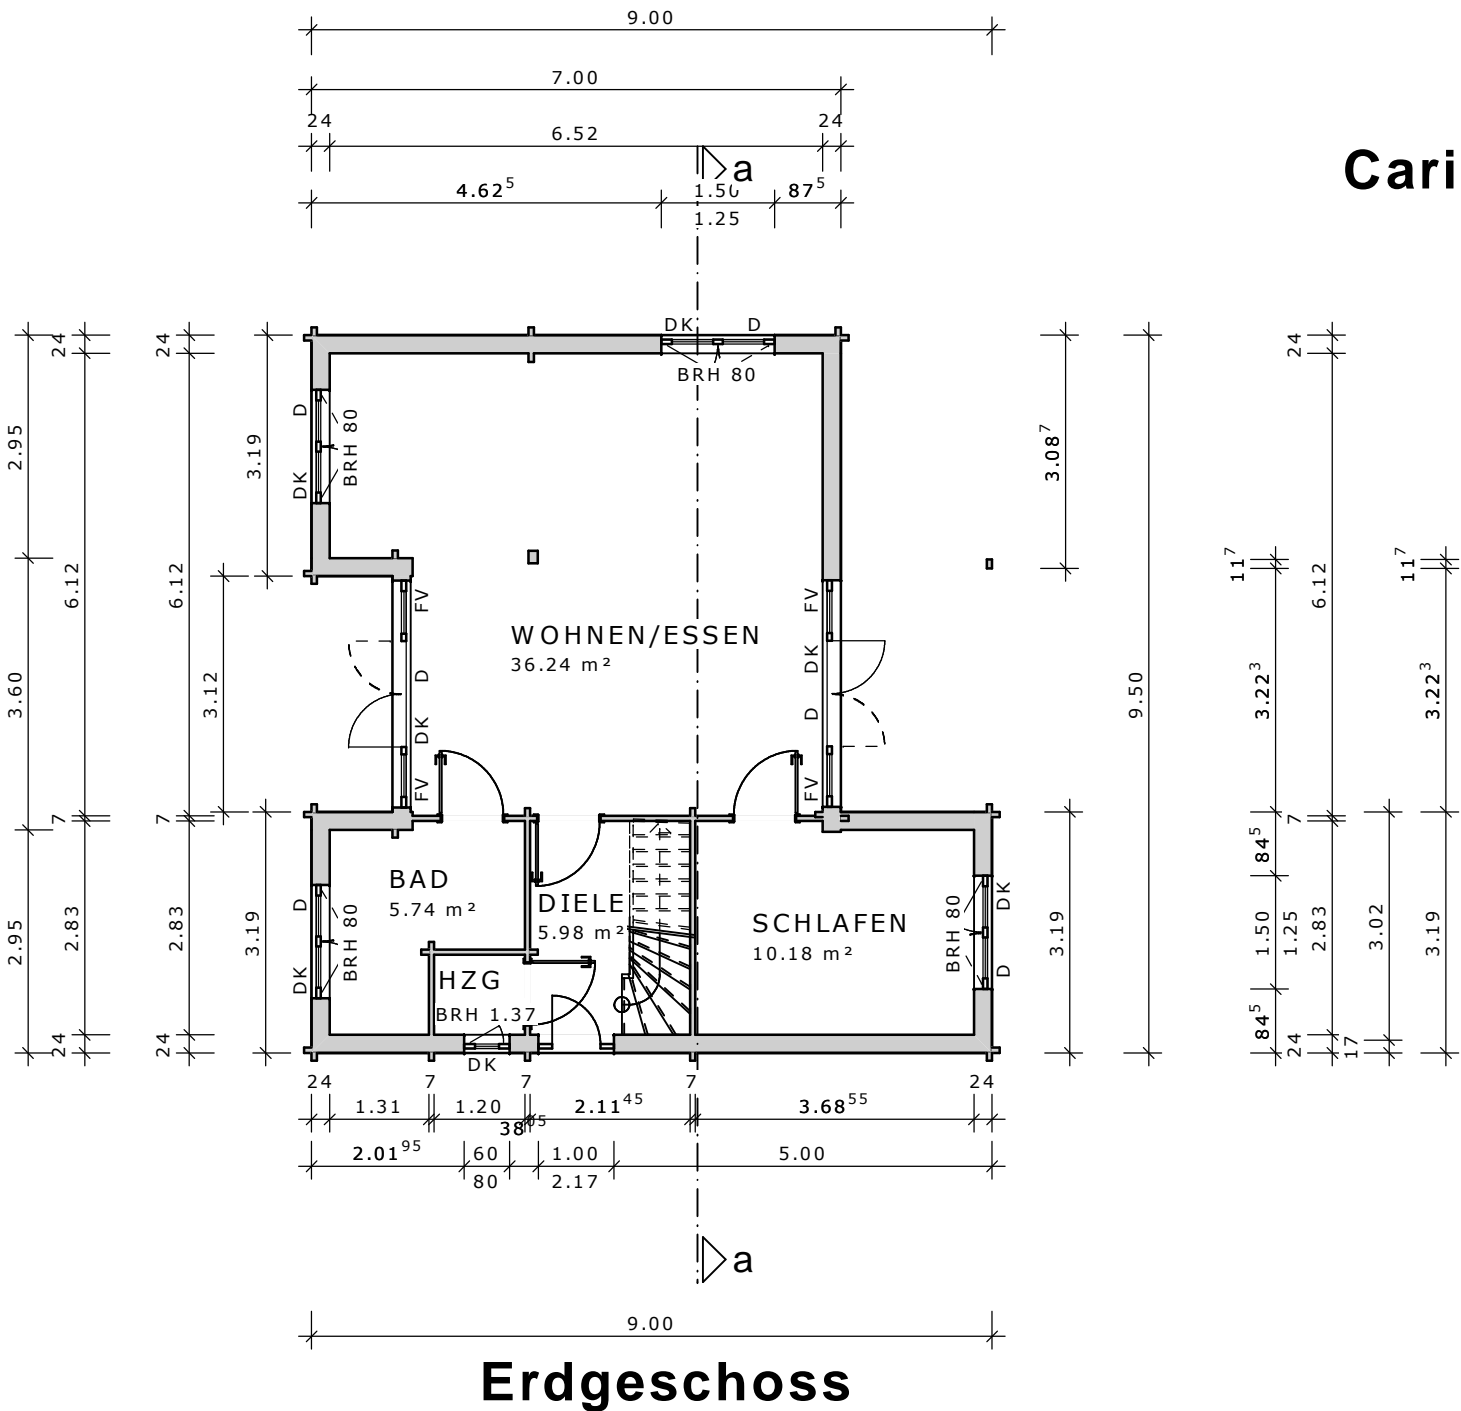

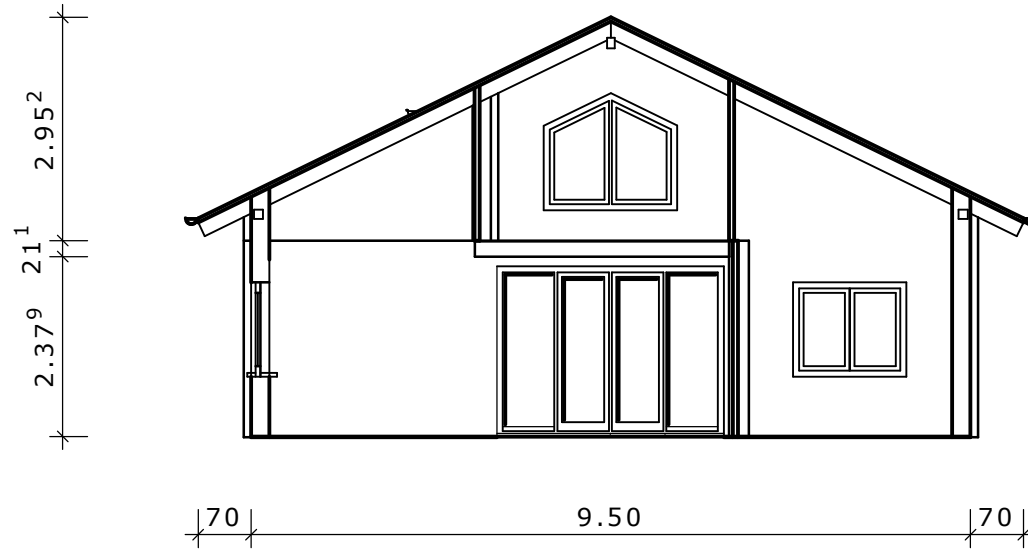

Schnitt